




KINGS WESTON, Glos.

Brewhouse to North of House: Façade to South-East.

Scale of feet:


Measured & drawn 1970.
 by M.C.J. Morrey.

National Monuments Record
 Royal Commission on Historical Monuments.

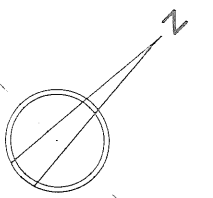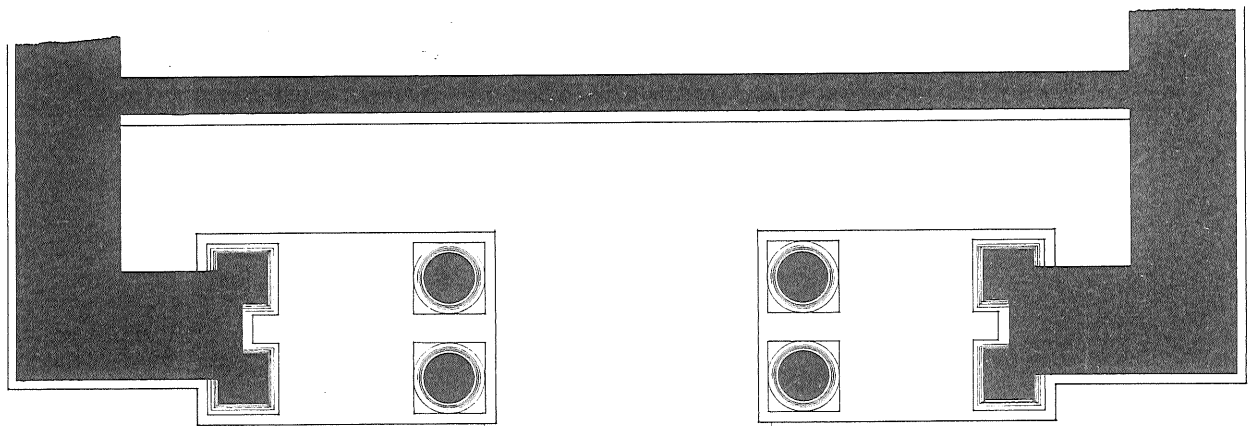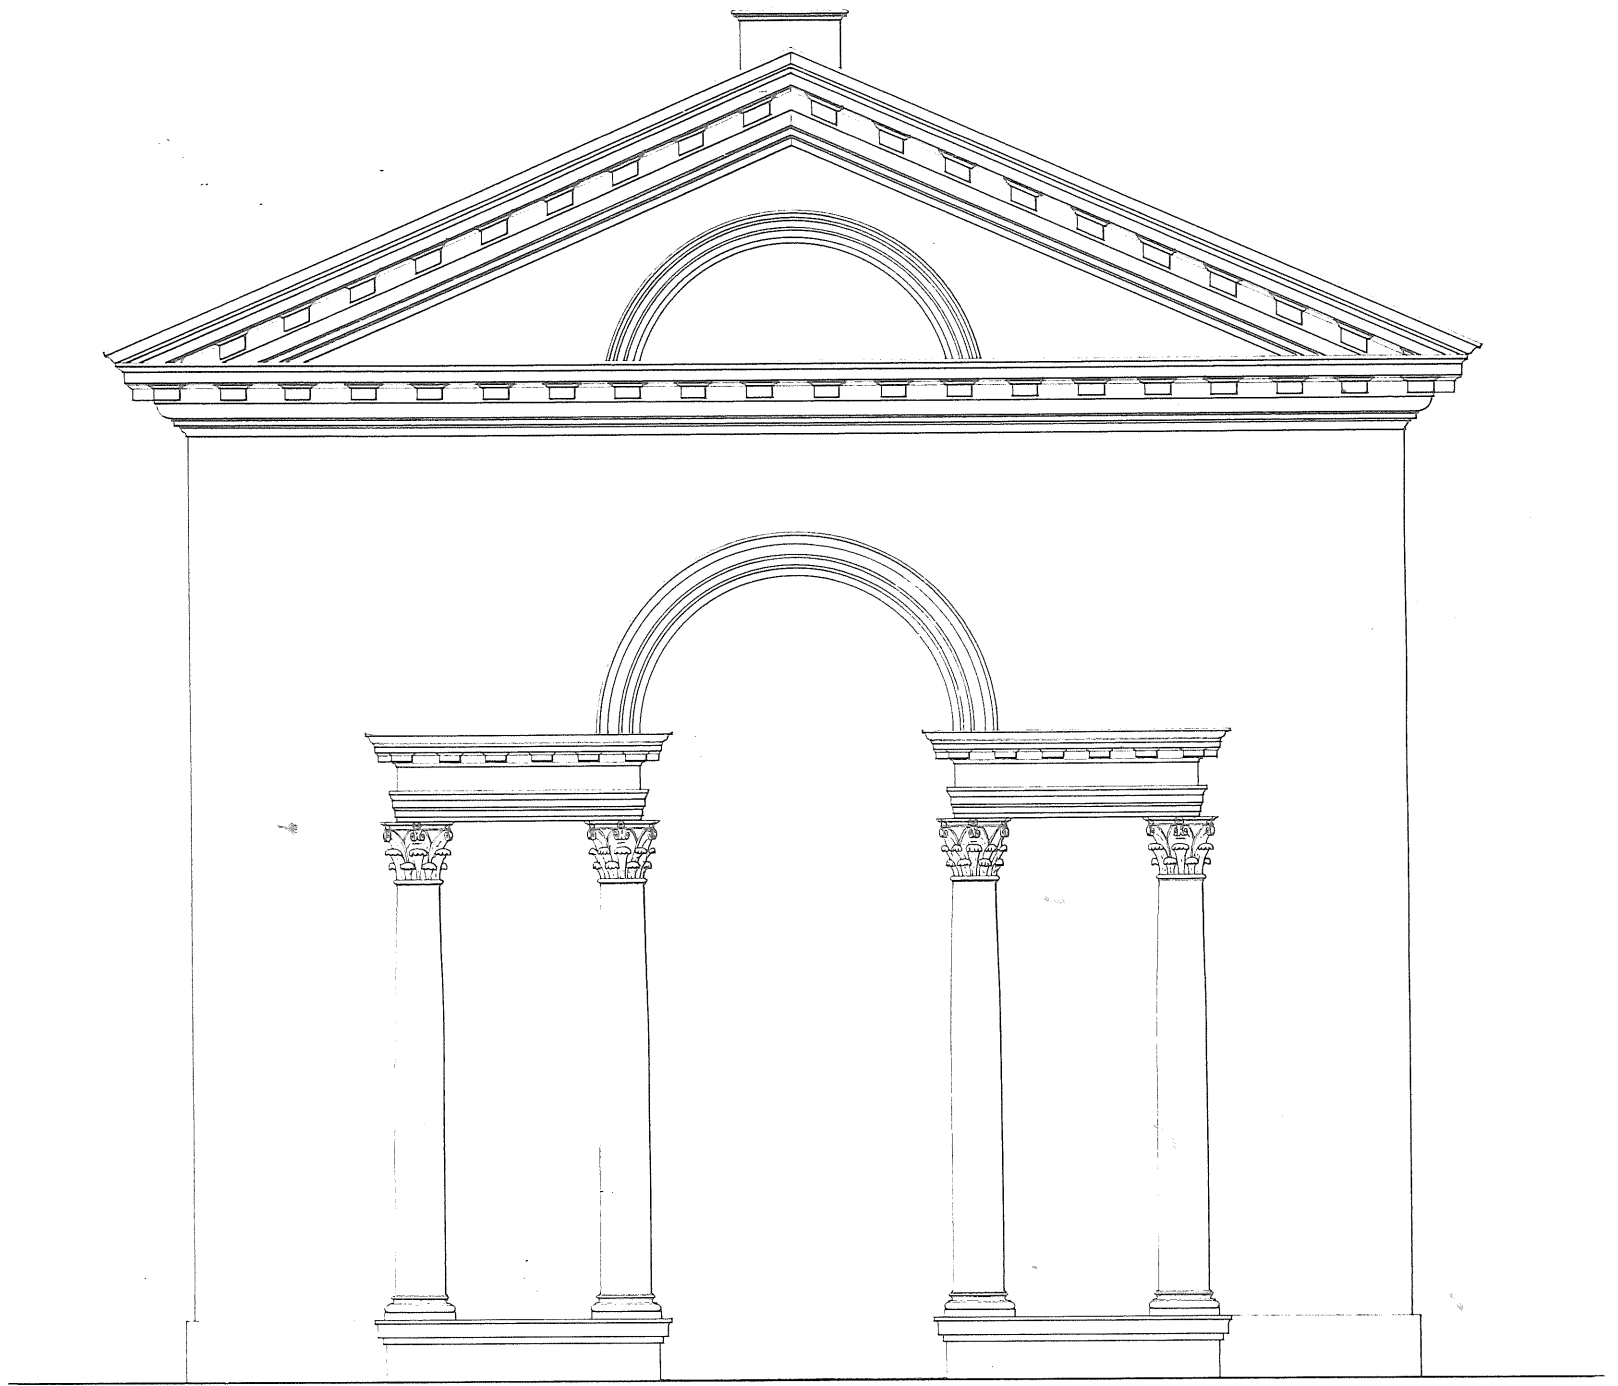

KINGS WESTON, Glos.

Loggia attached to Laundry to North-West of House.

Scale of feet:



Measured & Drawn 1970.
by M.C.J. Morrey.

National Monuments Record
Royal Commission on Historical Monuments